




ground floor plan

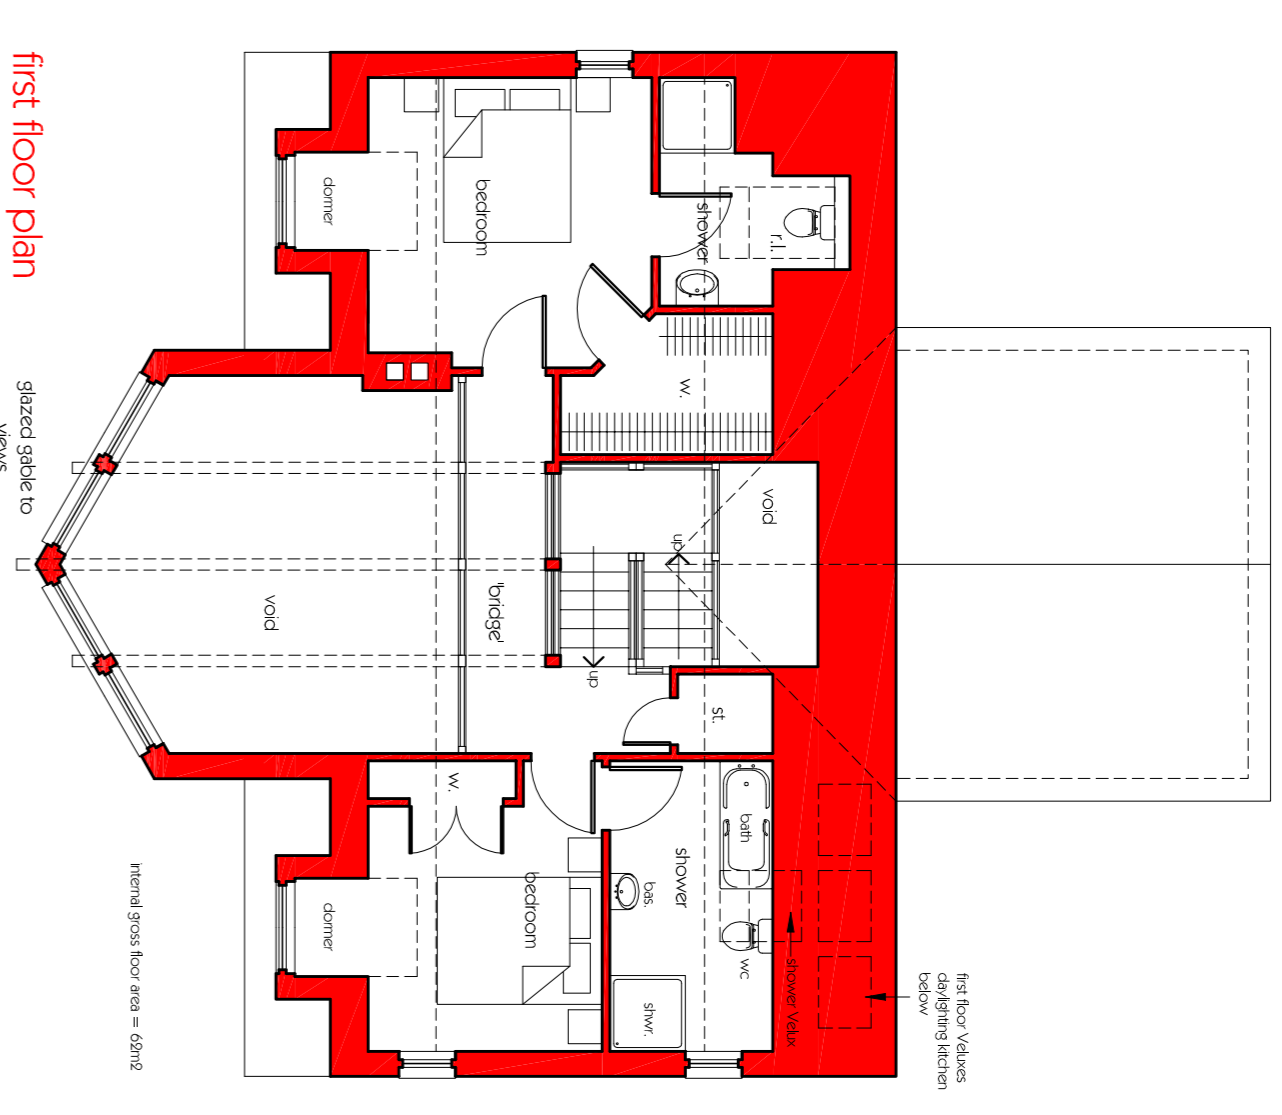


first floor plan

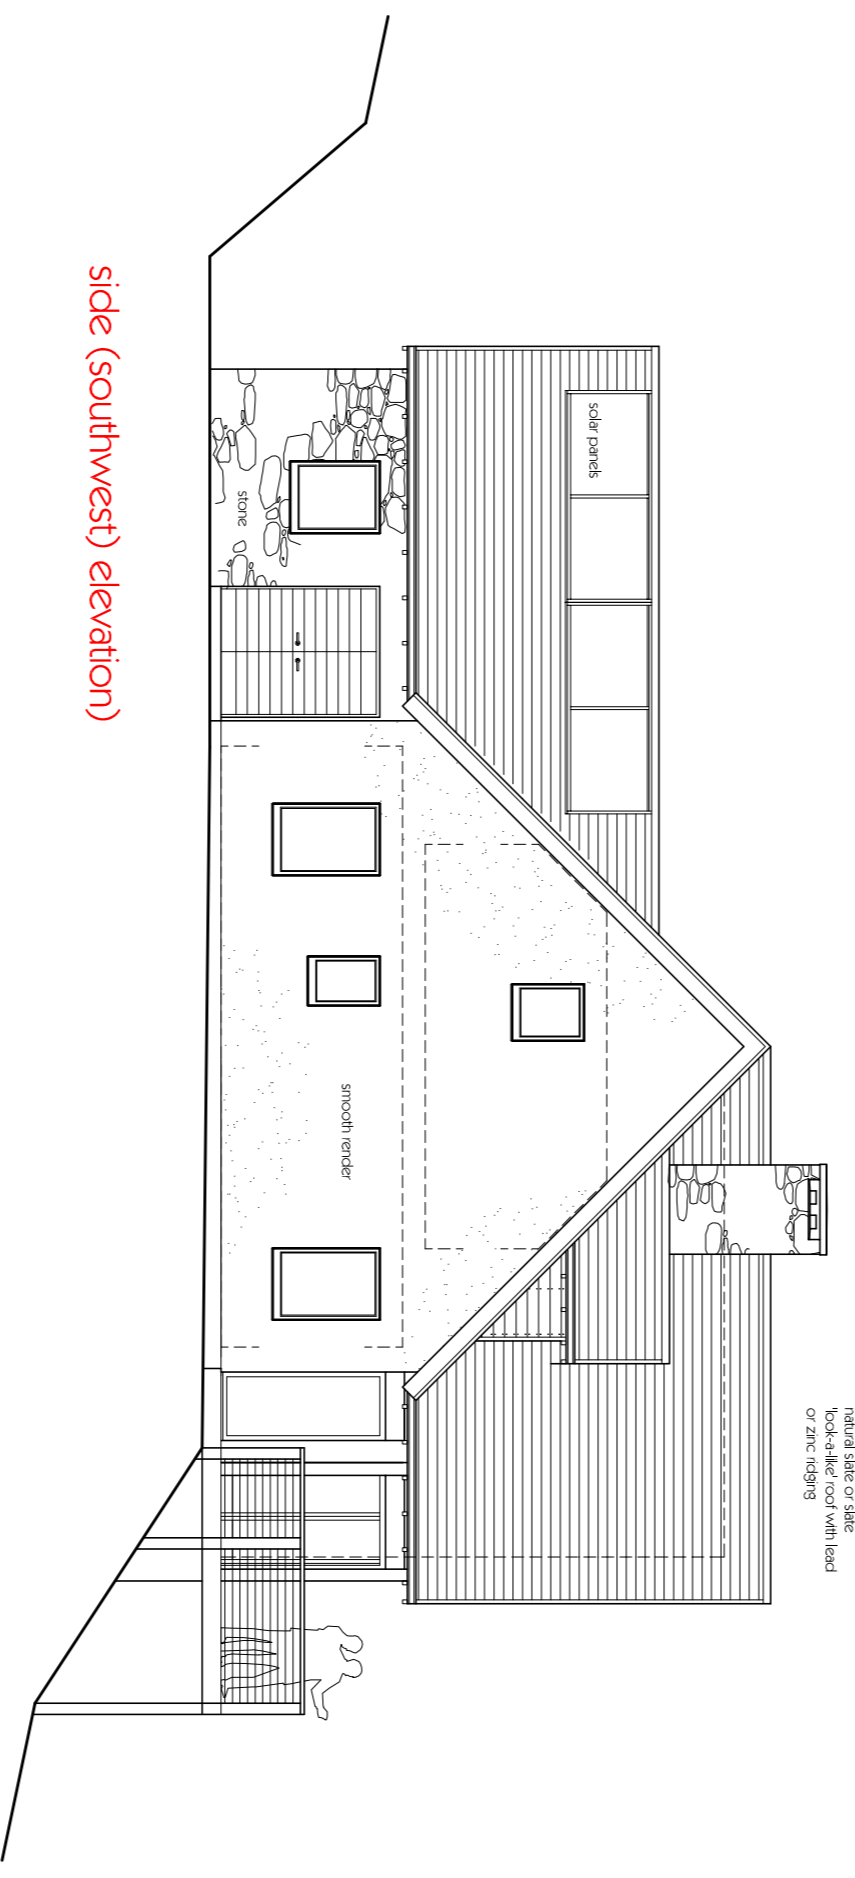


side (southwest) elevation

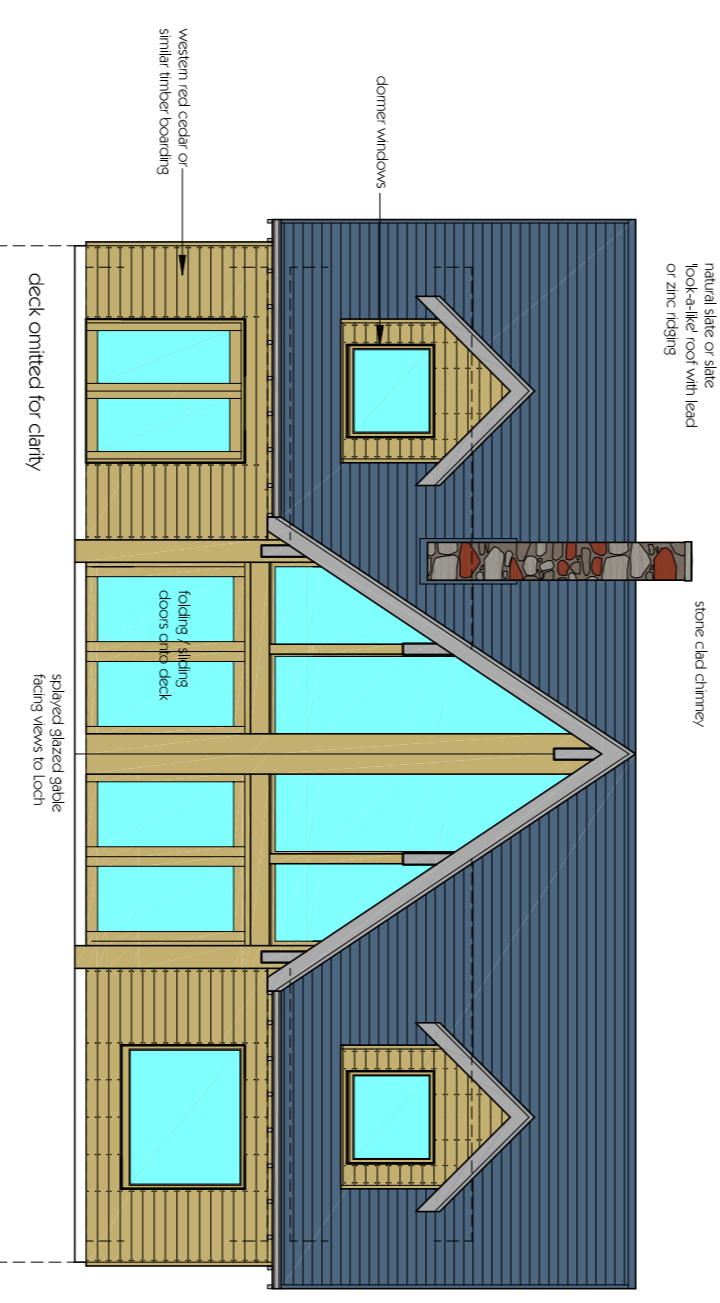

front (southeast) elevation

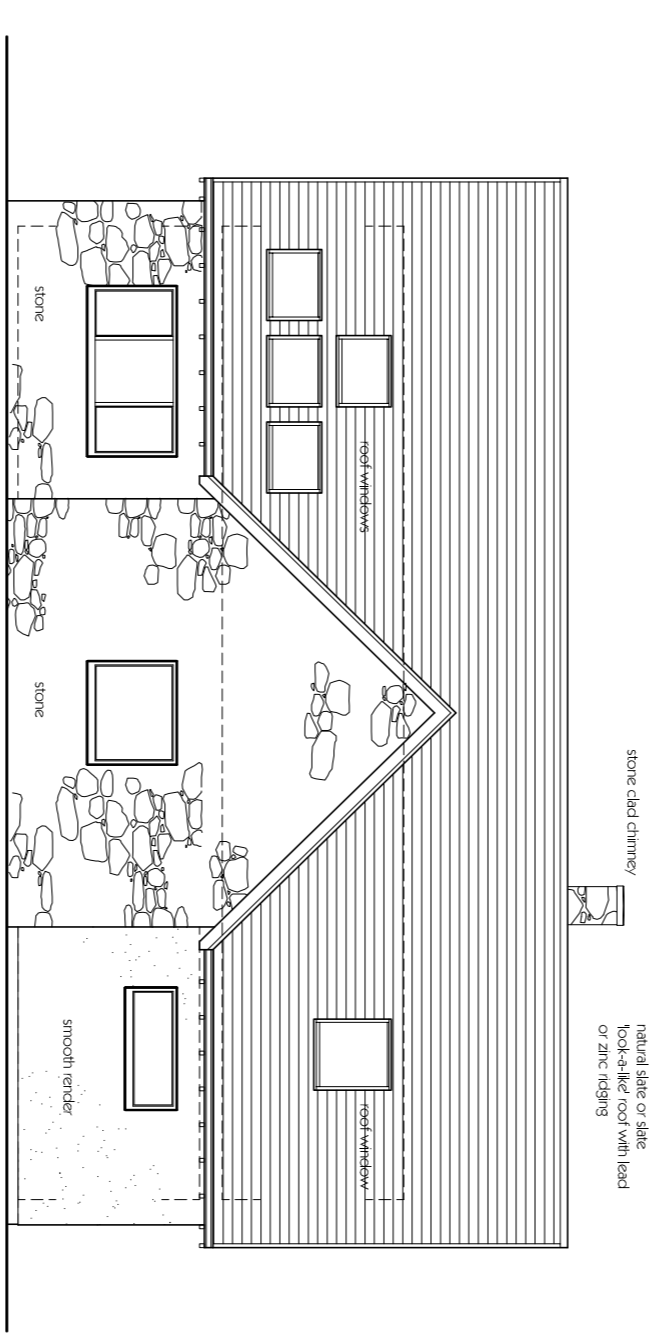

rear (northwest) elevation

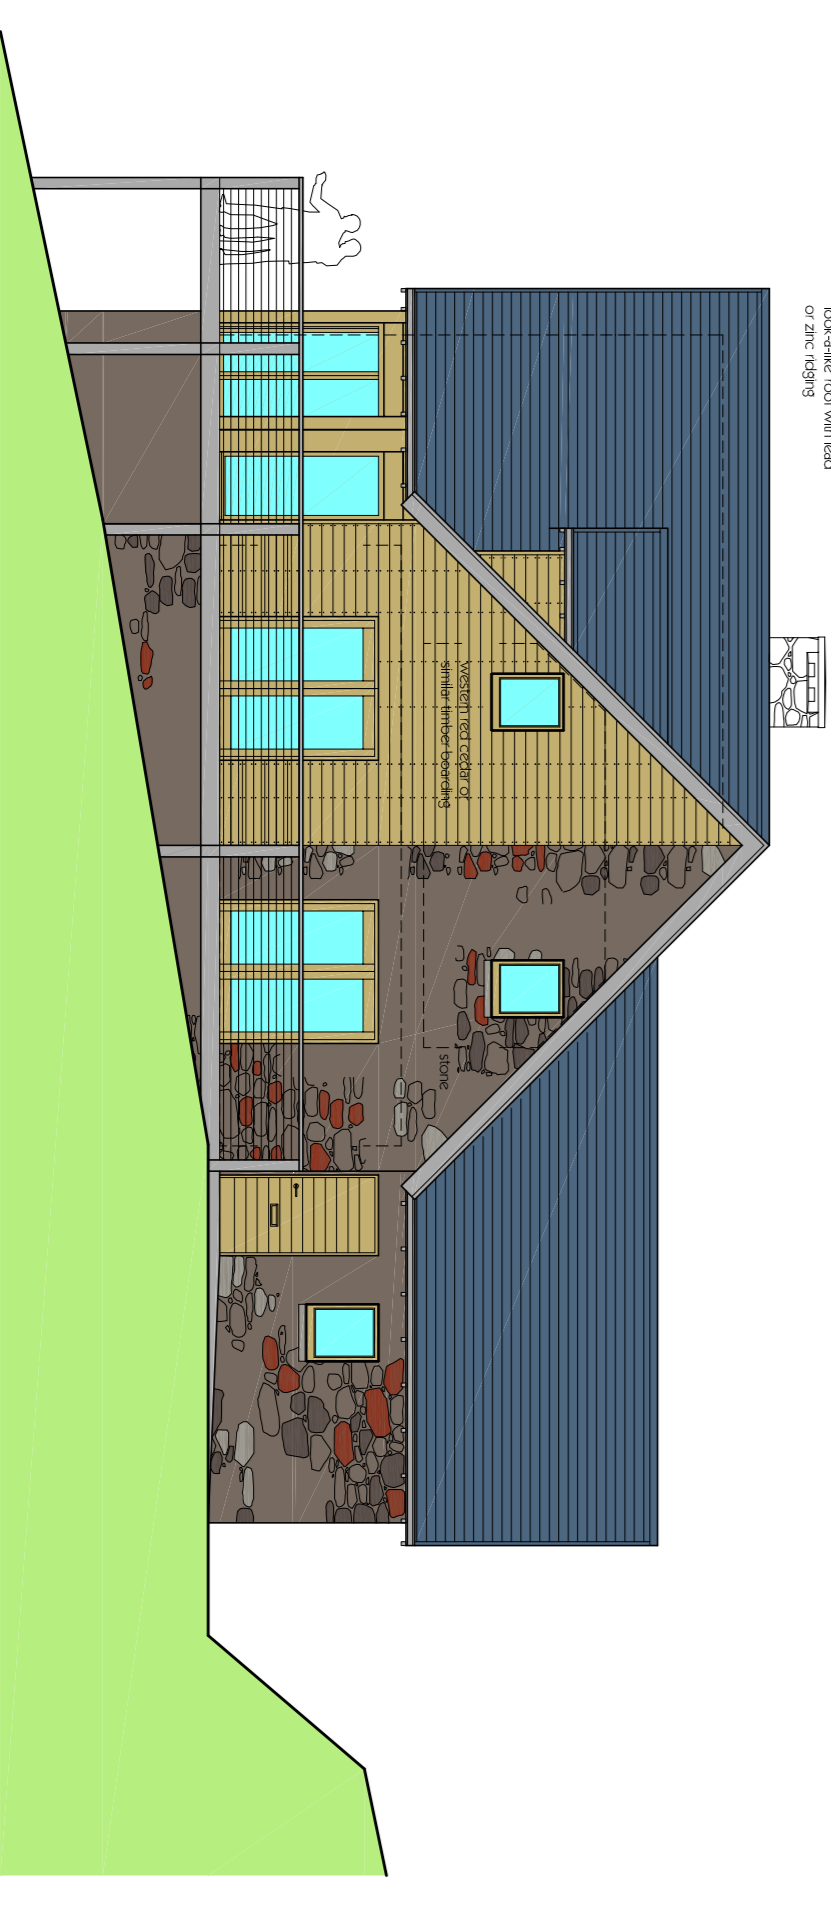

side (northeast elevation)



section

Client
BRIAN & BRENDA NESH
 Project
**PROPOSALS AT SITE AT BARRECK
 KILCHRENAN, ARGYLL**
 Drawing
**HOUSE DESIGN
 OUTLINE PROPOSALS**
 Drawn by: **emh** Date: **SEPTEMBER 2011**
 Drawing Scale: **A1@1:100**
 CAD File Name:
Beaton + McMurphy
 High na glic, argyll, argyll pass 1w architects
 Tel - 01866 892330 Fax - 01866 892330 e-mail na@beatonmcmurphy.co.uk
 Drawing No. **1150_03** Revision **C**